




DIMENSION

DIMENSION FABRICATORS, INC.

2000 7th Street, Glenville, New York

ABL Building Addition

Project Location Plan

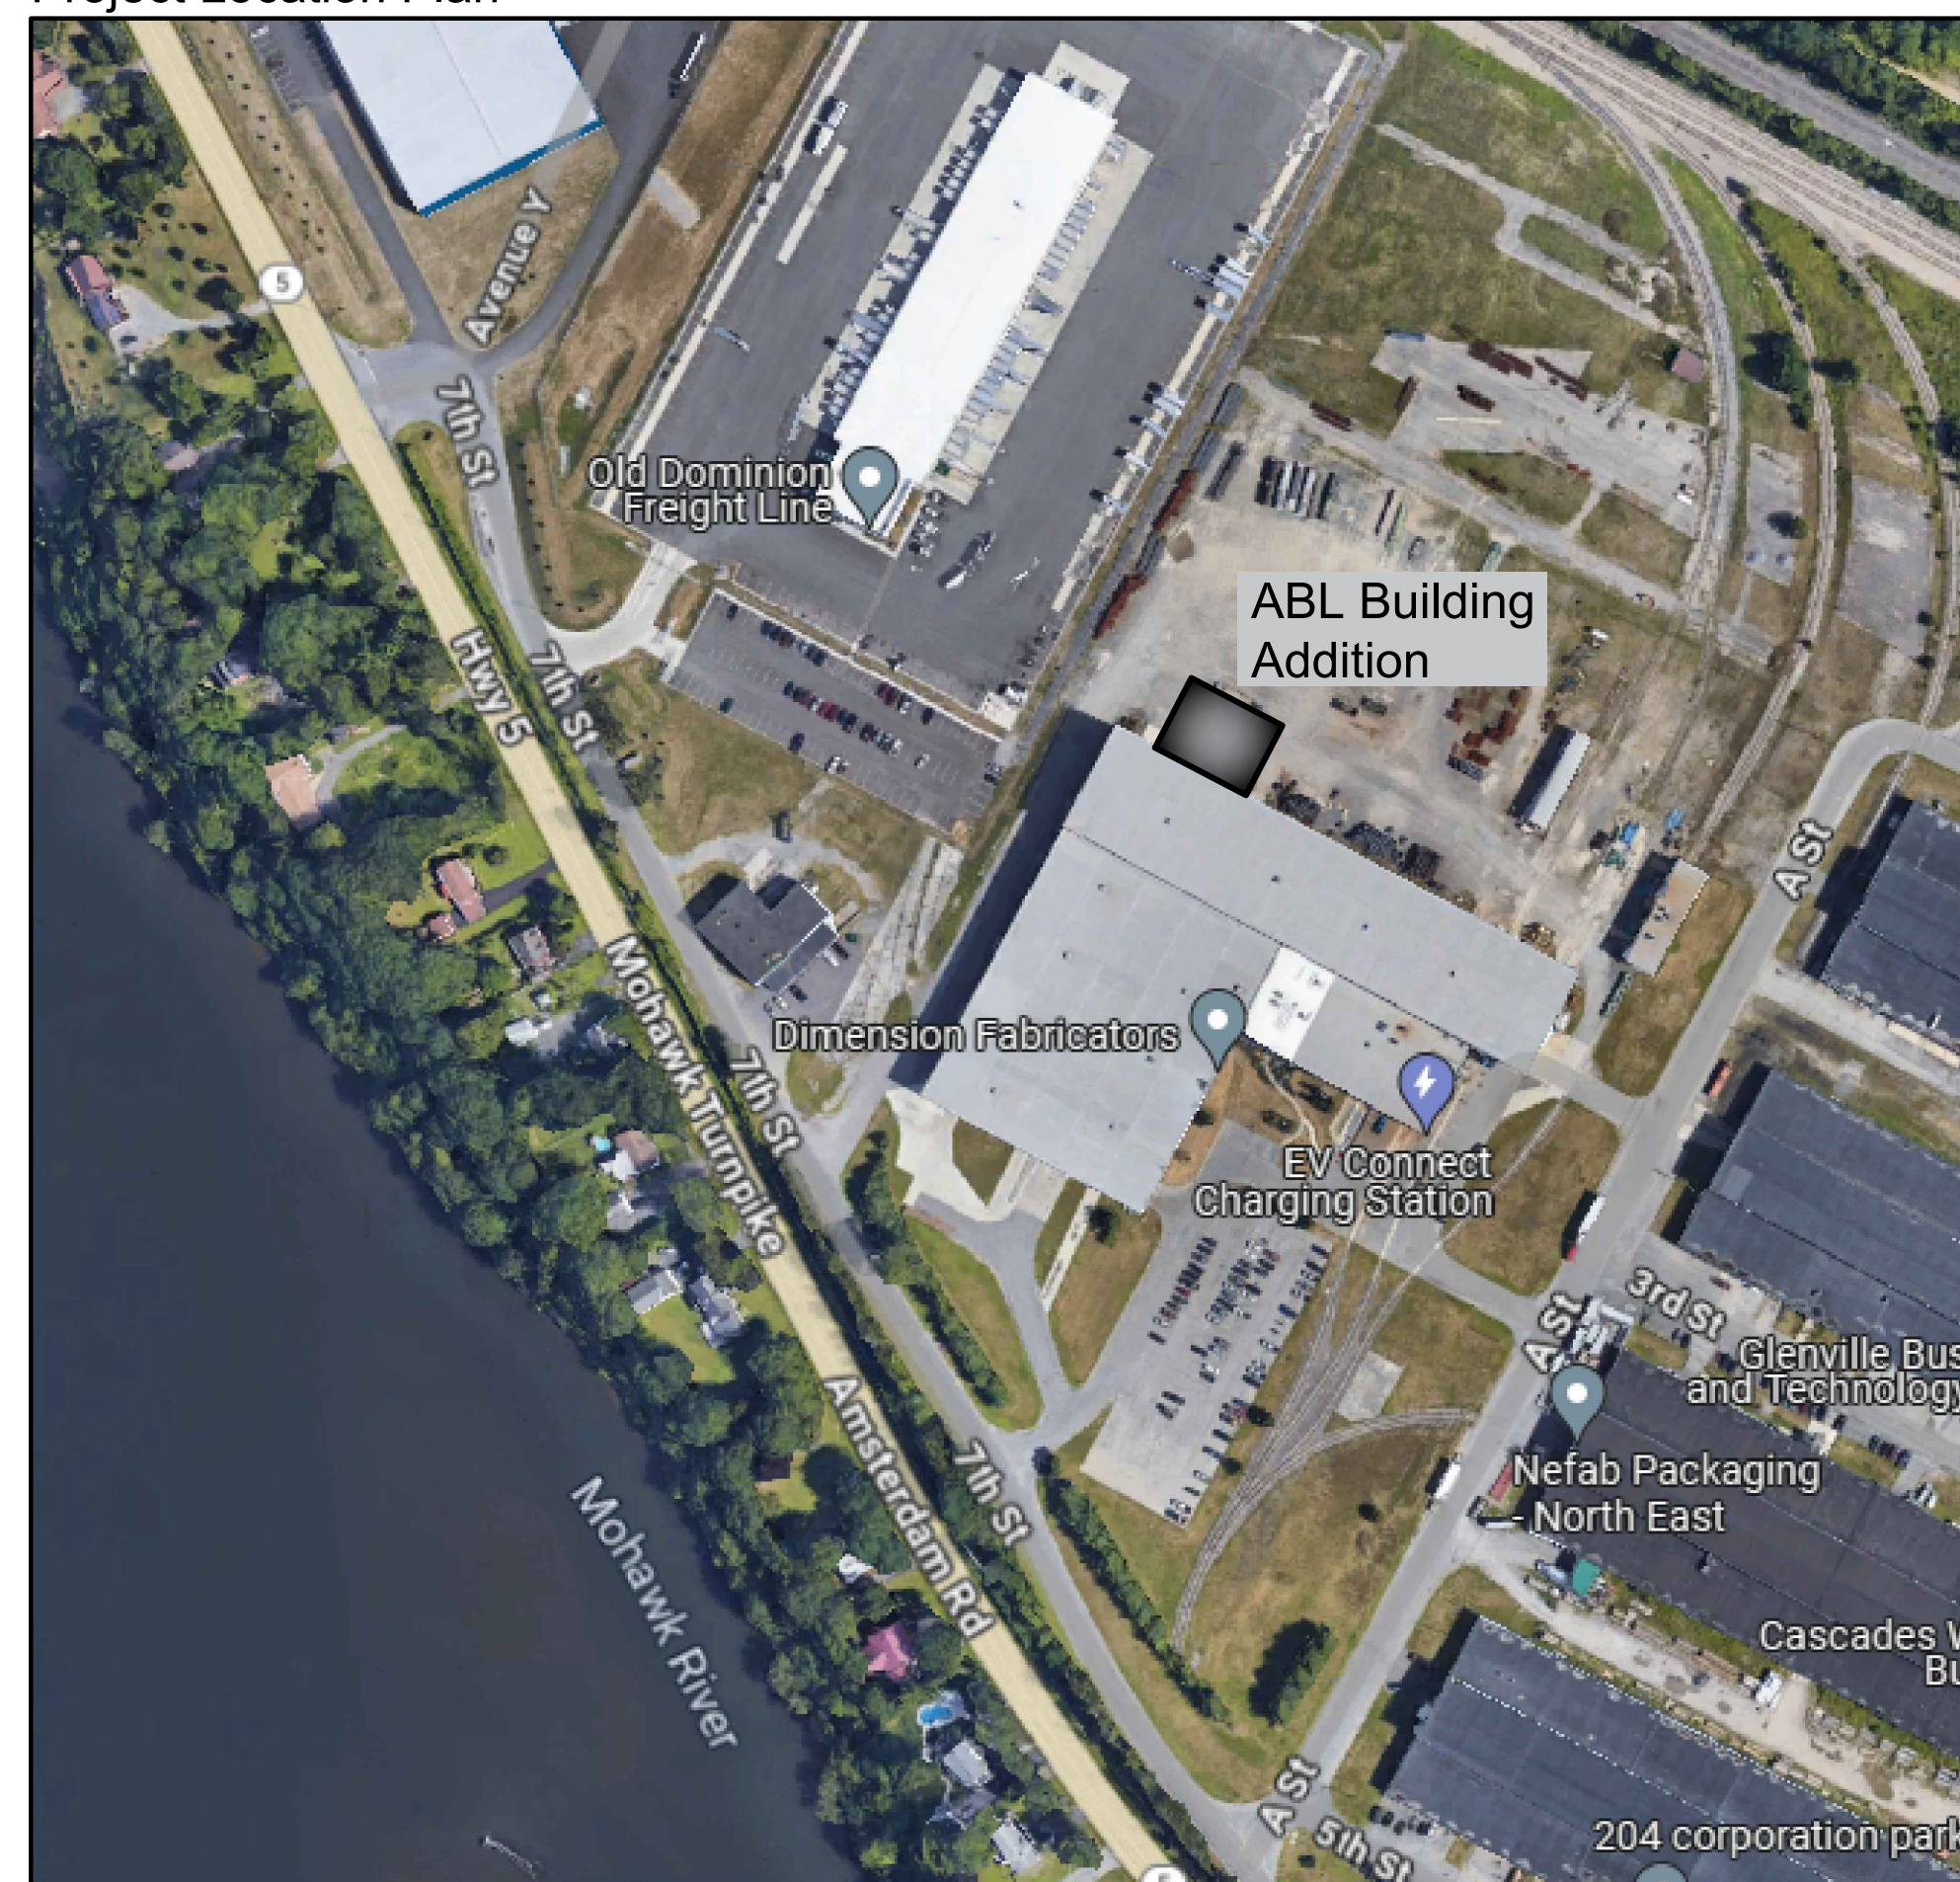


Drawing List:

- SP-1 Site Plan
- 1 Floor Plan
- 2 Exterior Building Elevations
- 3 Building Elevation & Wall Sections




18 Locust Street
Albany, New York 12203

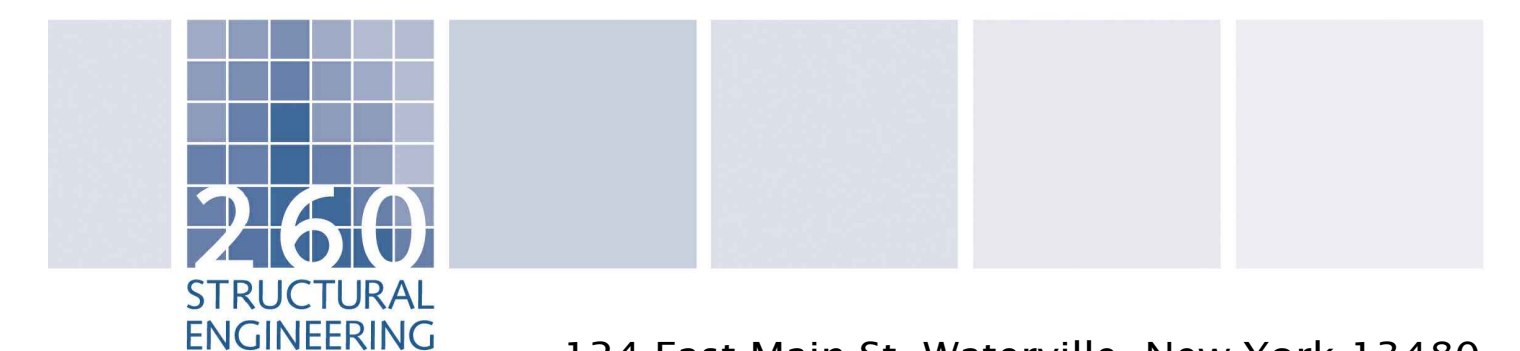




124 East Main St, Waterville, New York 13480
315.939.1740 Telephone 518.458.2600
455 Patroon Creek Blvd, Albany, New York 12206

March 11, 2024


Planning Board Review

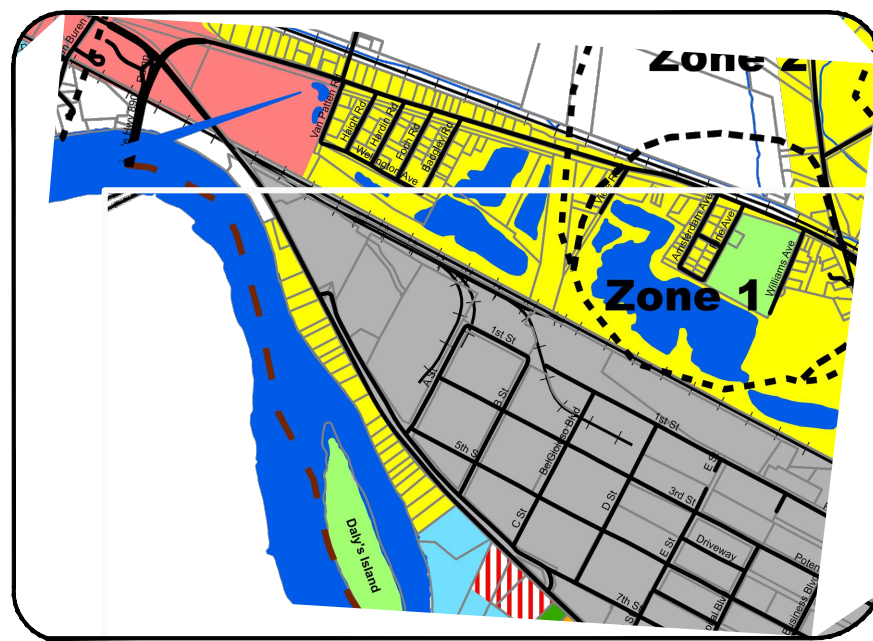

VICINITY MAP
SCALE: 1"=2000'

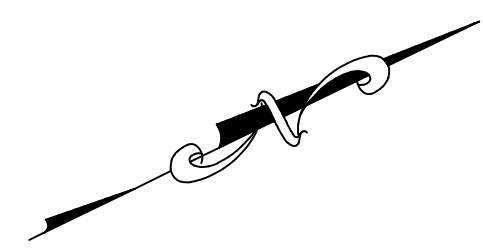 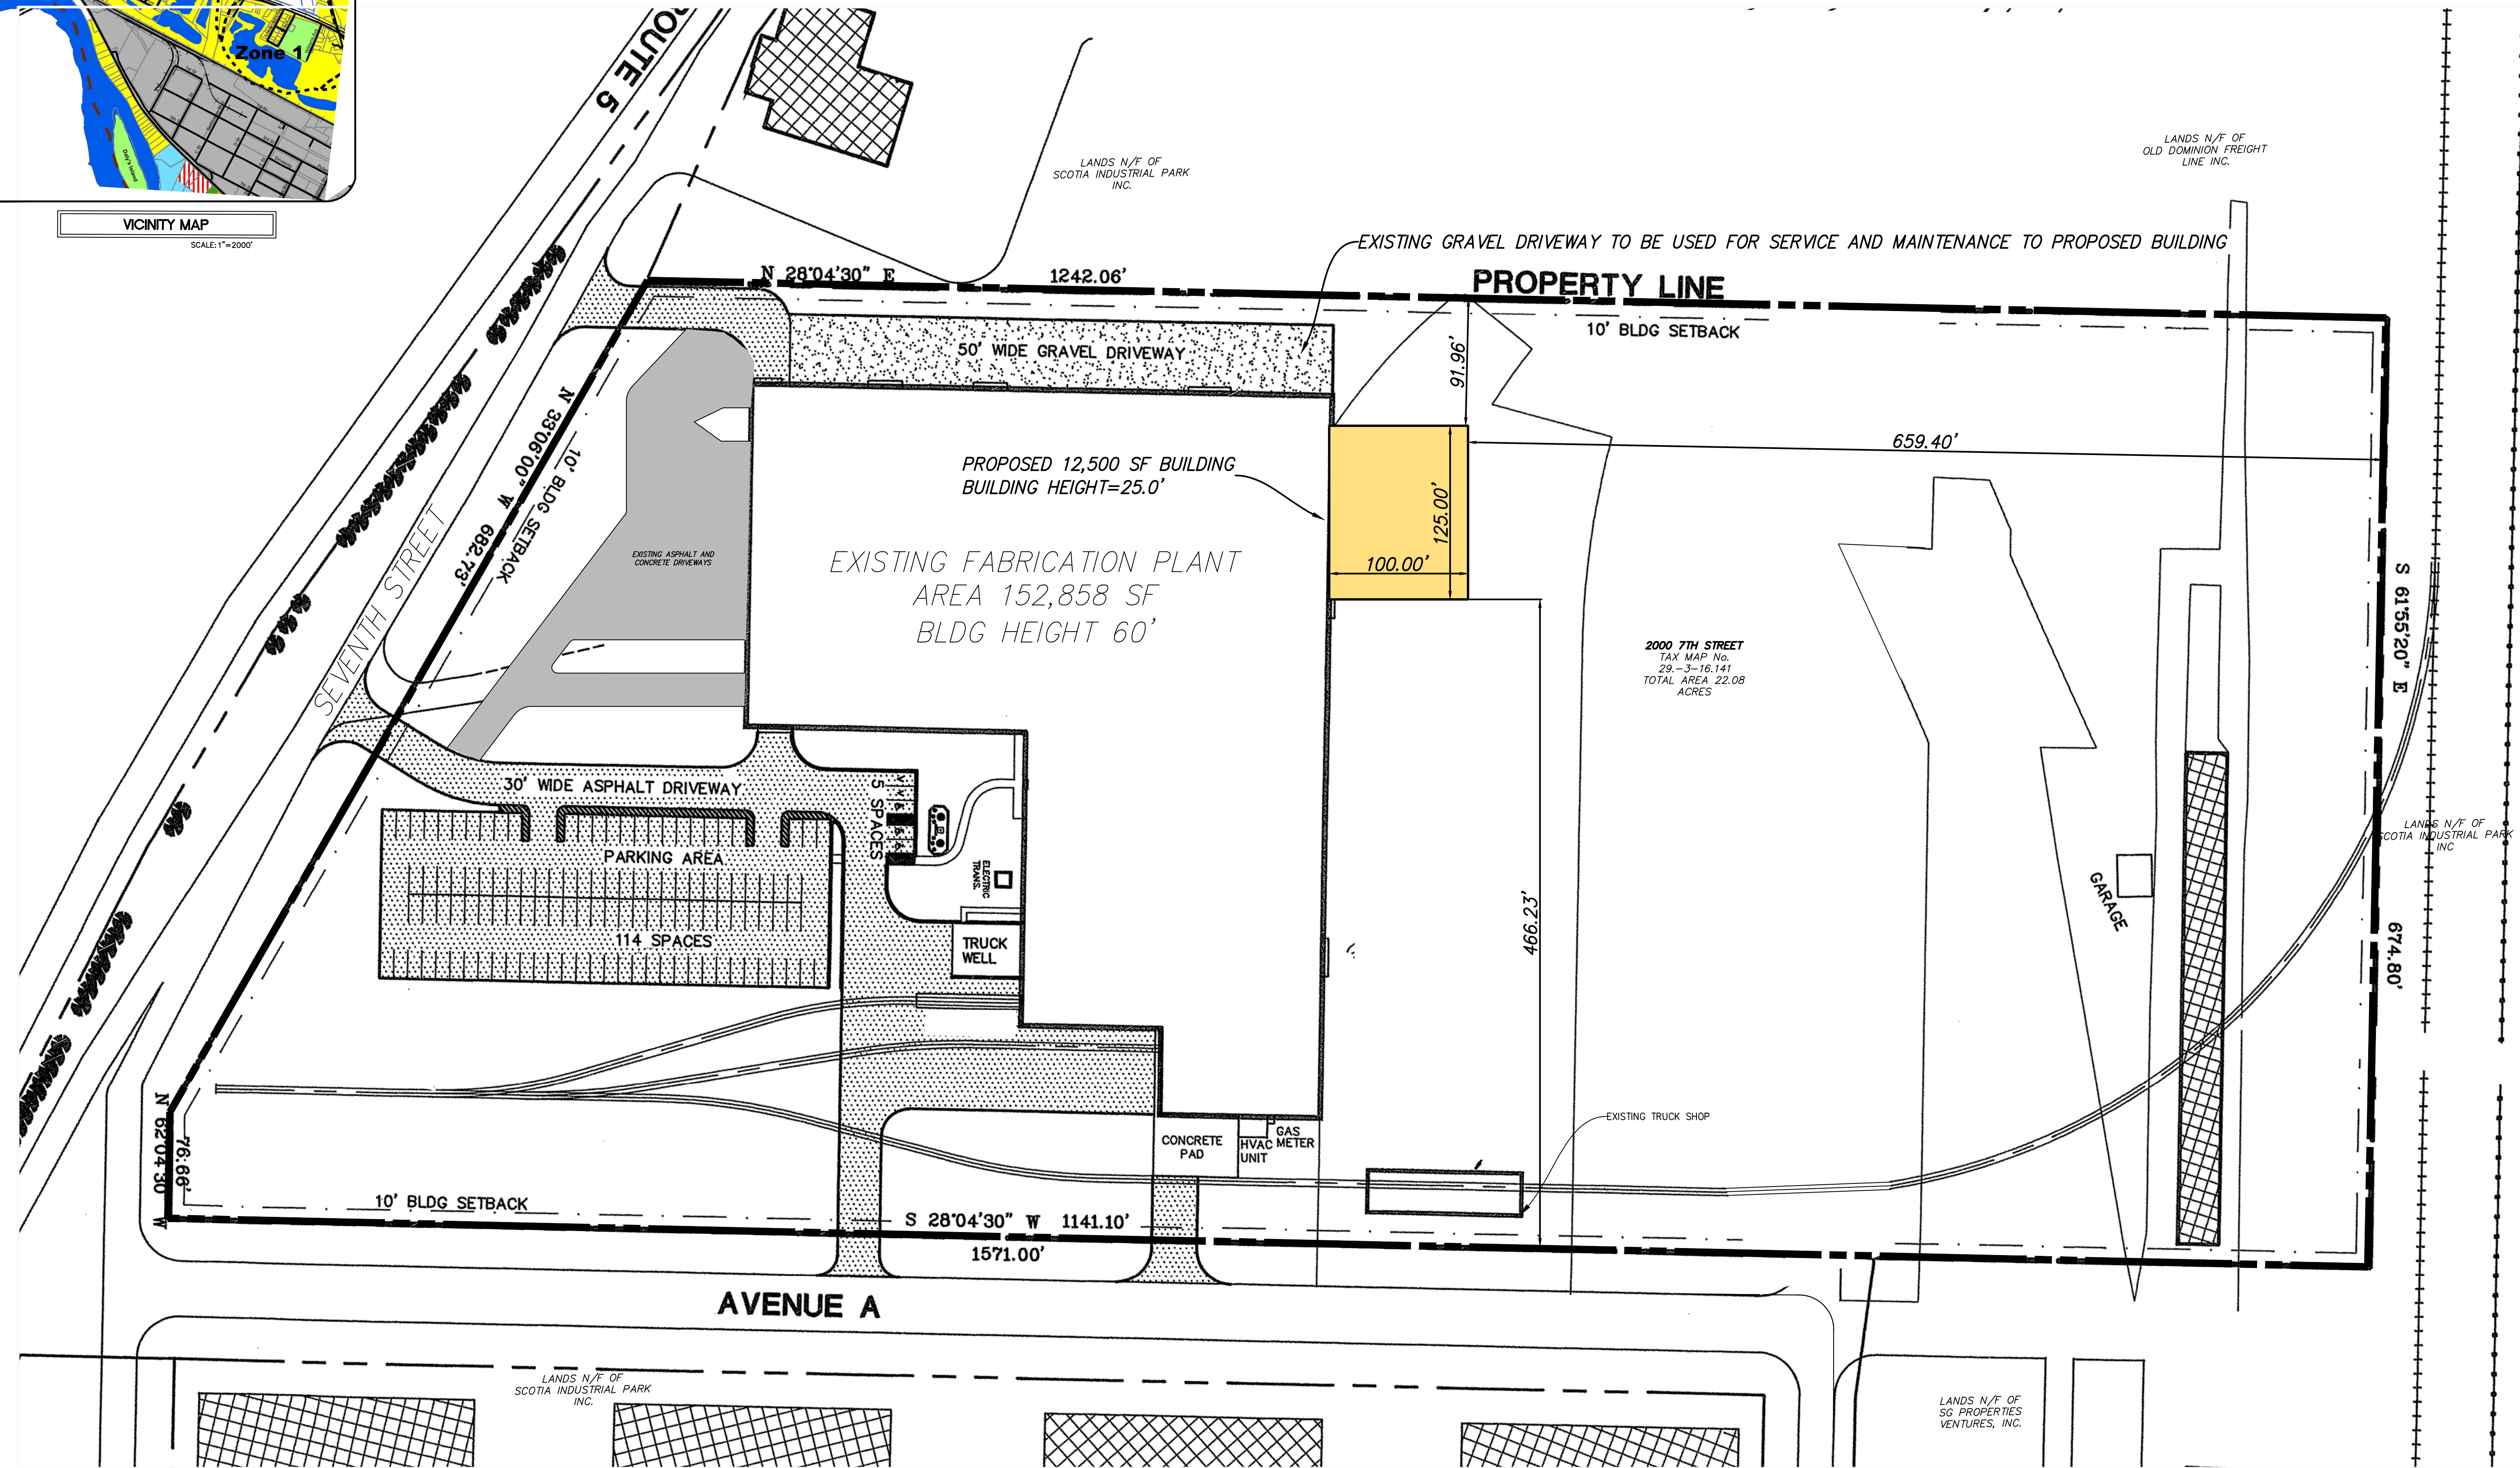

FOR MUNICIPAL APPROVAL ONLY-NOT INTENDED FOR CONSTRUCTION

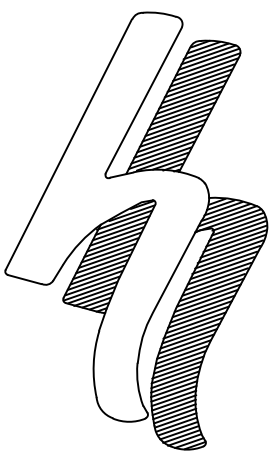


**HERSHBERG
&
HERSHBERG**

Consulting Engineers
and Land Surveyors

18 Locust Street
Albany, New York 12203

ALTERATION OF THIS
DOCUMENT EXCEPT BY A
LICENSED PROFESSIONAL
ENGINEER OR LAND
SURVEYOR, IS ILLEGAL

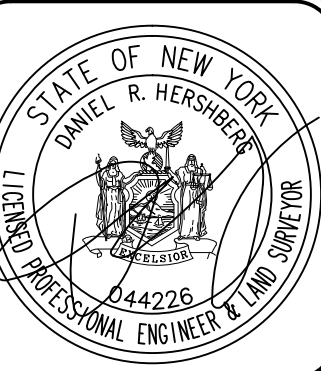


DATE	REVISIONS

ABL BUILDING ADDITION
2000 SEVENTH STREET
TOWN OF GLENVILLE
COUNTY OF SCHENECTADY STATE OF NEW YORK


APPLICANT:
DIMENSION FABRICATORS, INC.
2000 SEVENTH STREET
GLENVILLE, NY 12032
P: 518.374.1936
E: 151515@DIMENSIONFAB.COM

SP-1

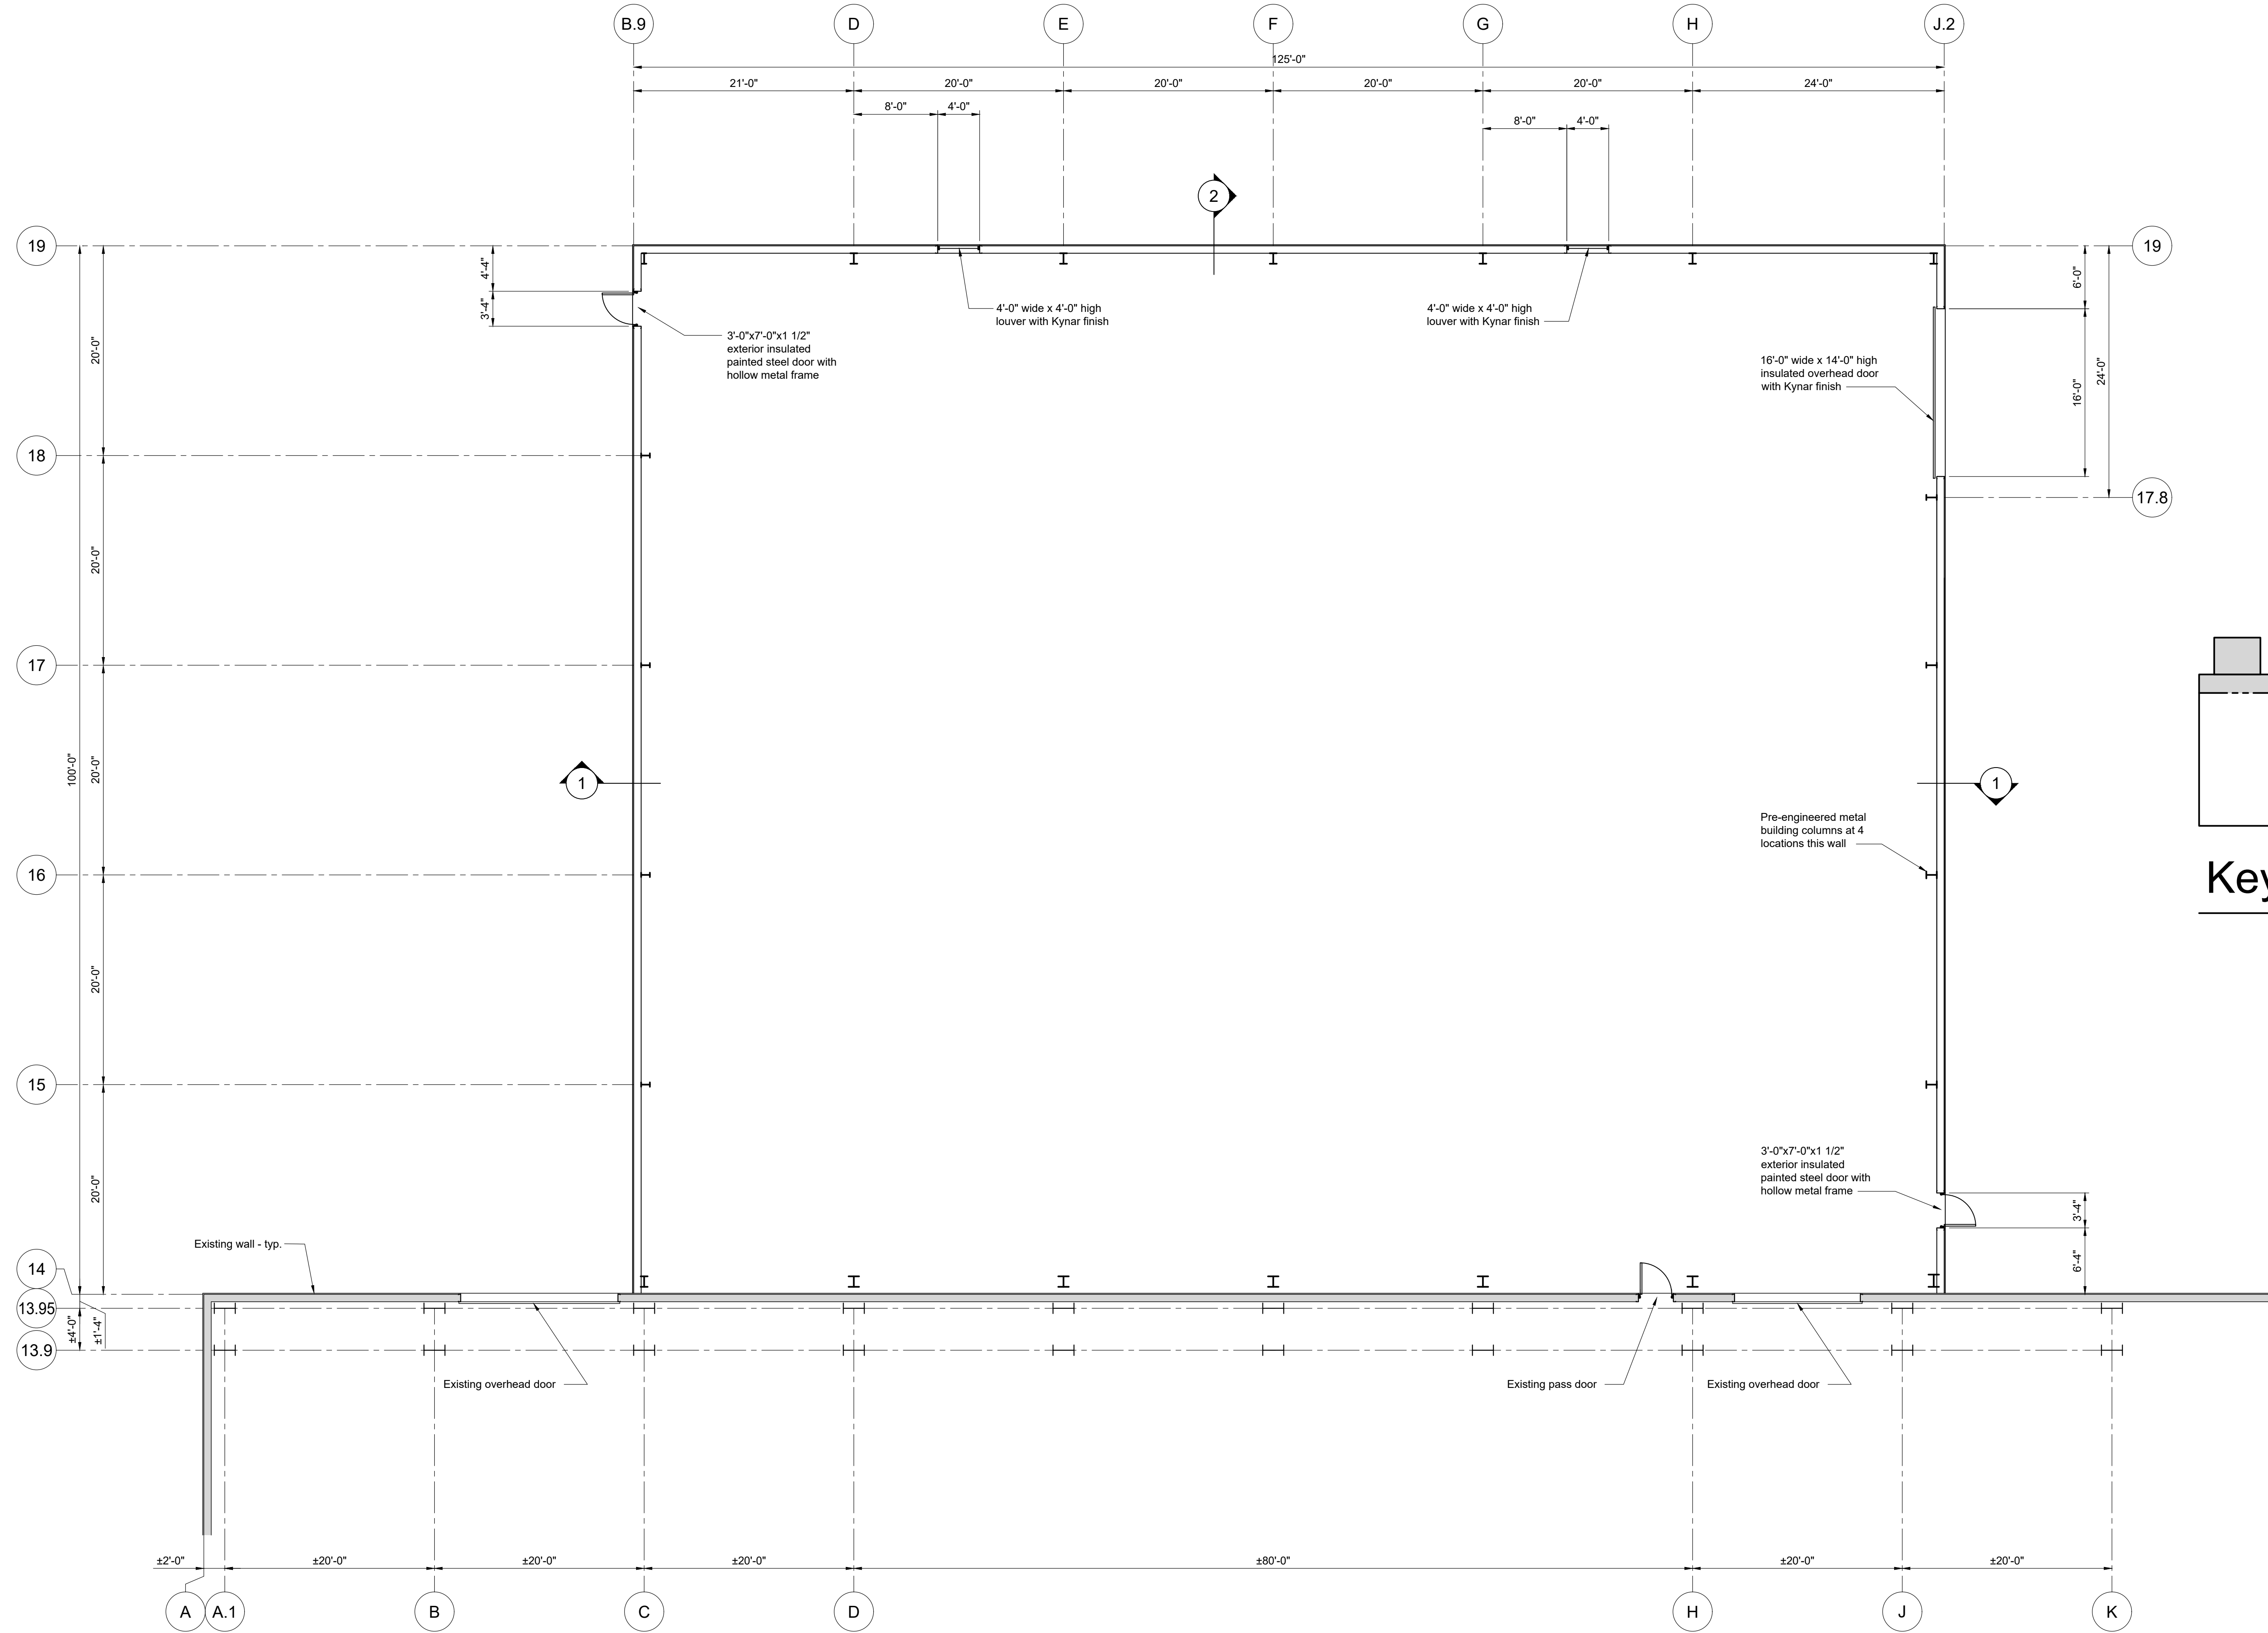


Floor Plan

Scale: 1/8" = 1'-0"

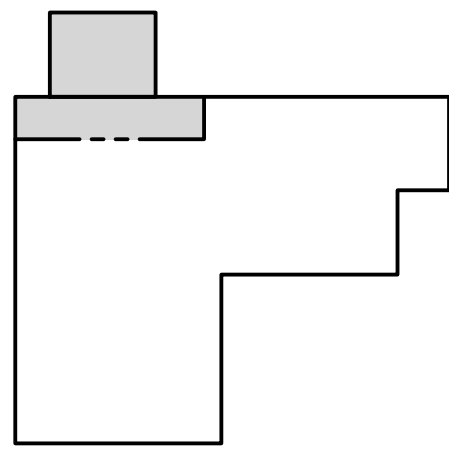

Key Plan

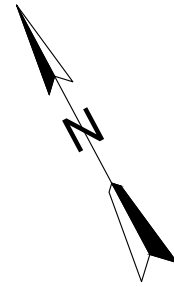

For Planning Board Review
Not for Construction

260
STRUCTURAL
ENGINEERING

ABL Addition
Dimension Fabricators Inc
2000 7th Street
Glenville, New York 12302


Project Name
Dimension Fabricators Inc

Drawing Title	
Floor Plan	

Revisions	NO	DESCRIPTION	DATE
Designed	DJM		
Drawn	PJB		
Checked	DJM		
Scale	% Complete		
Preliminary			
Date			


Project No. 260-2402
CONTRACTOR SHALL VERIFY ALL DIMENSIONS AT SITE. UNAUTHORIZED ALTERATIONS OR ADDITIONS TO THIS DOCUMENT IS A VIOLATION OF THE NEW YORK STATE EDUCATION LAW.

1

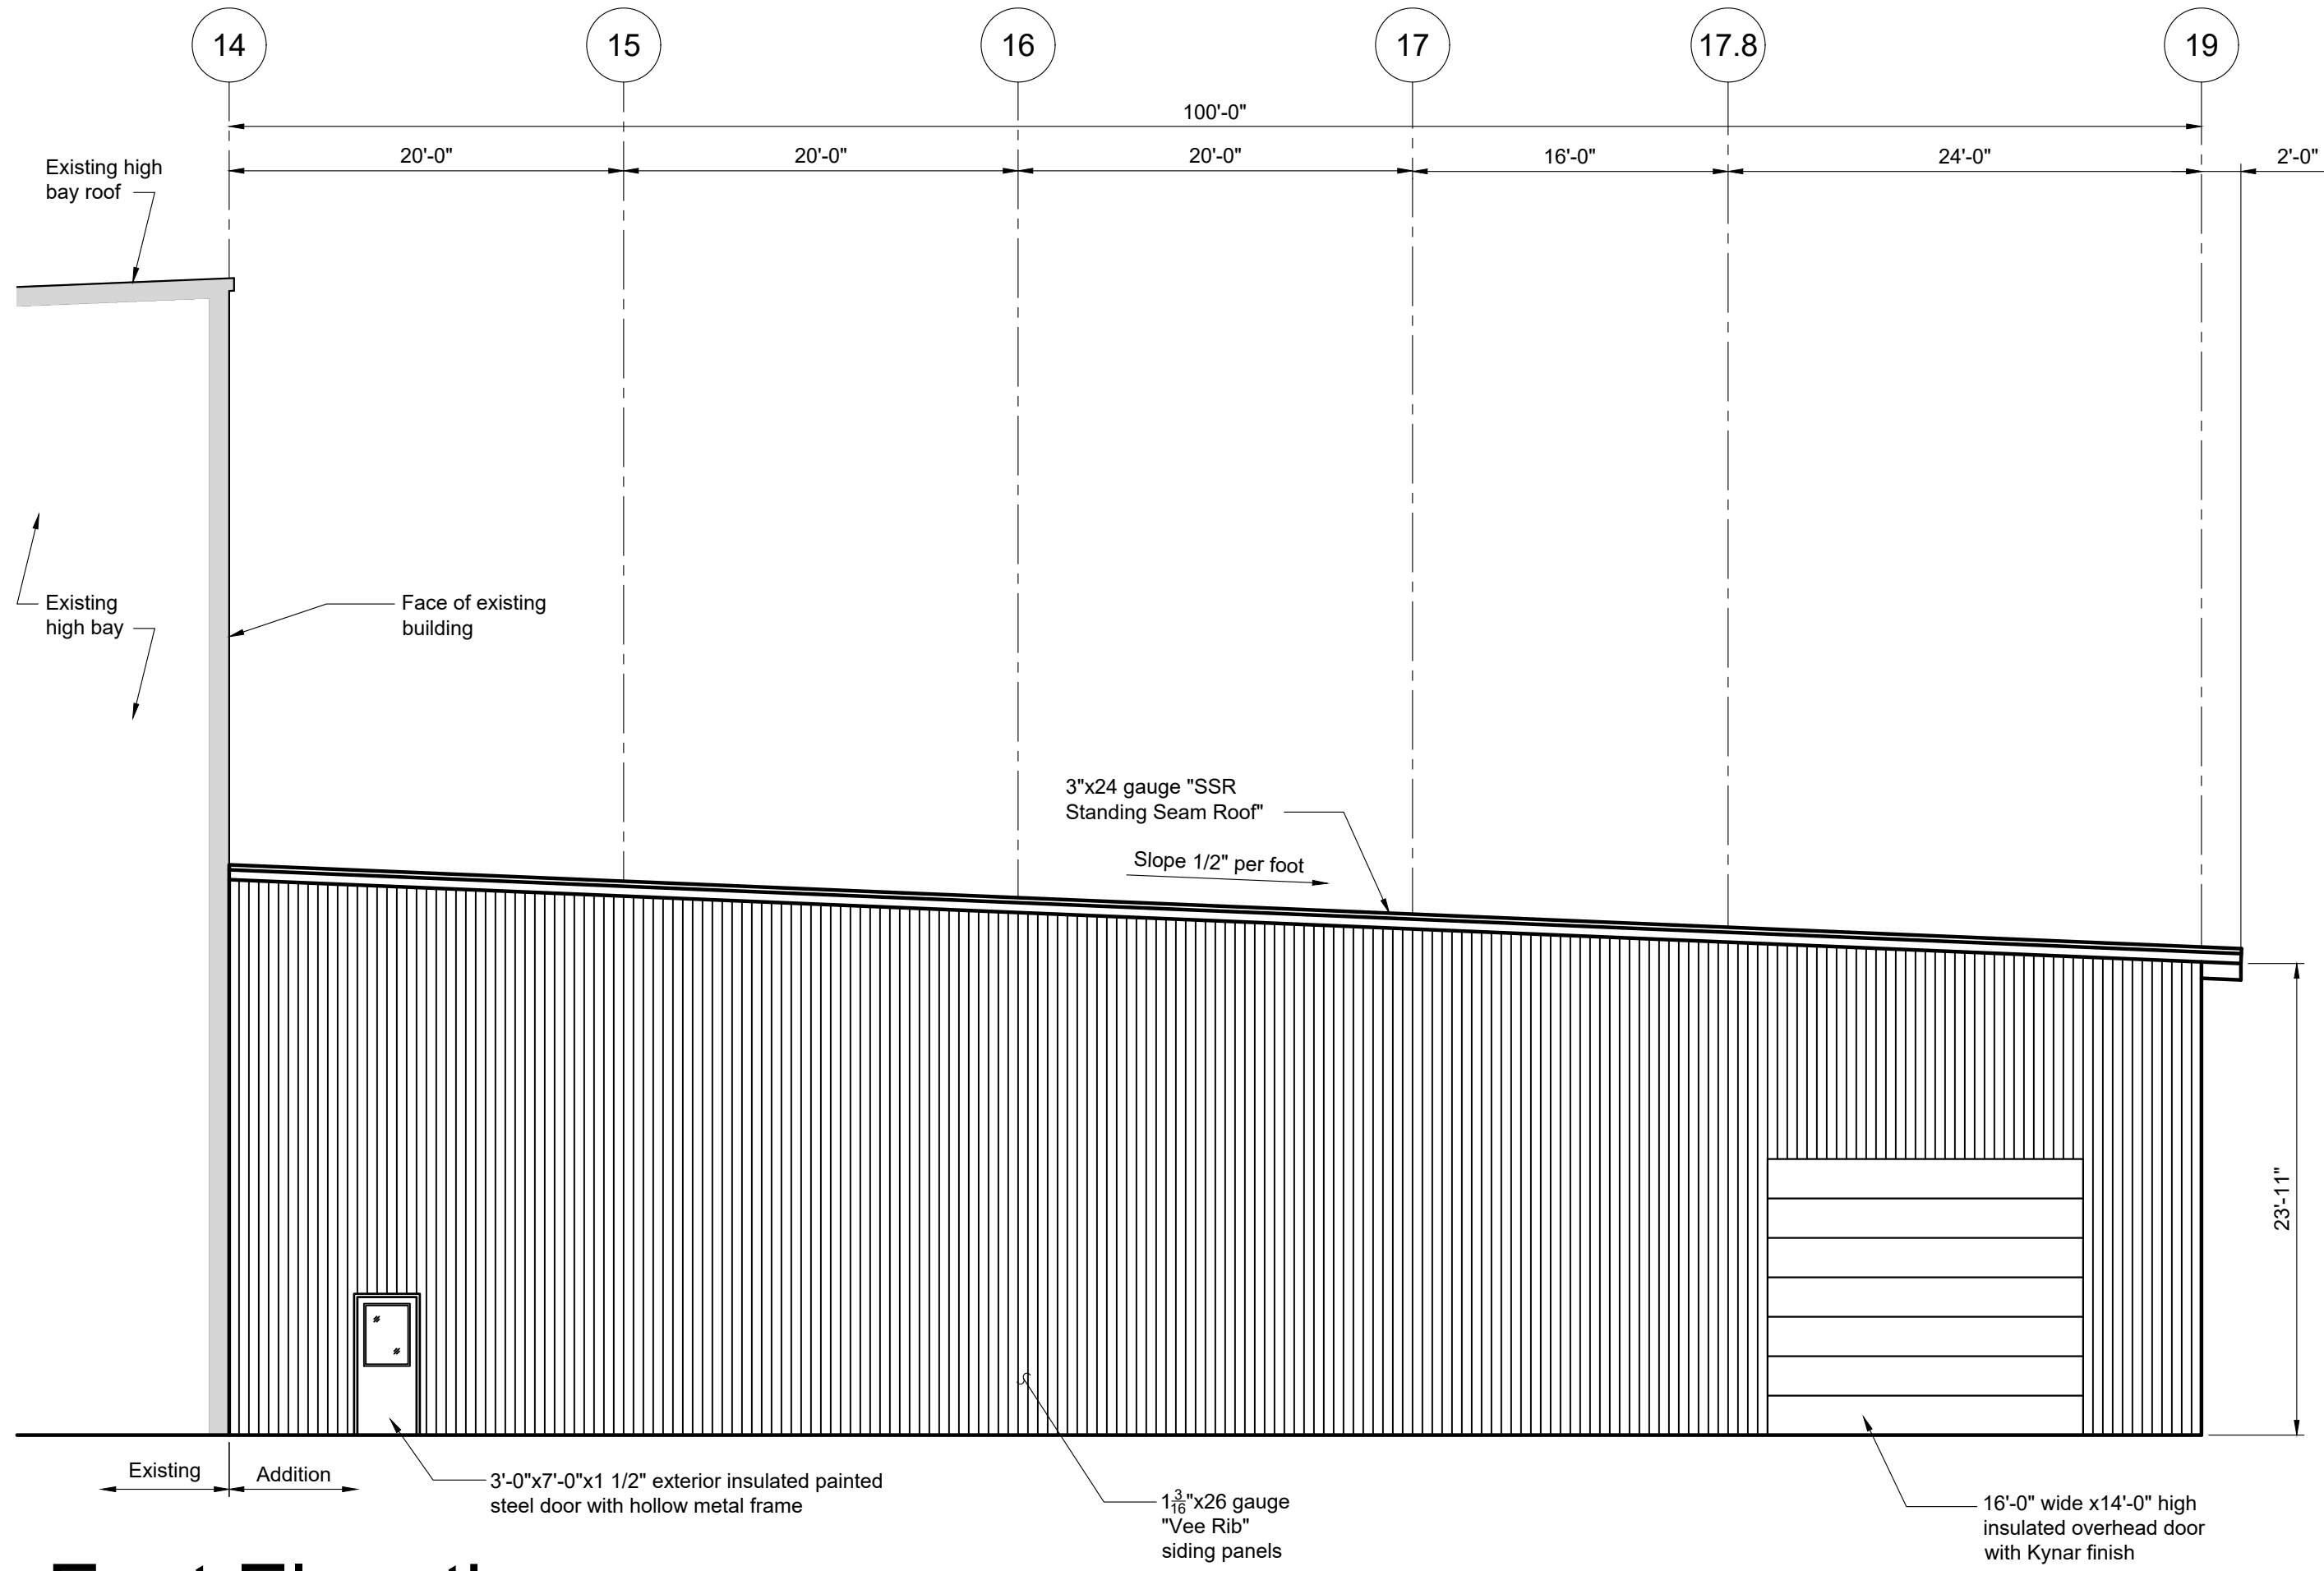


East Elevation

Scale: 1/8" = 1'-0"

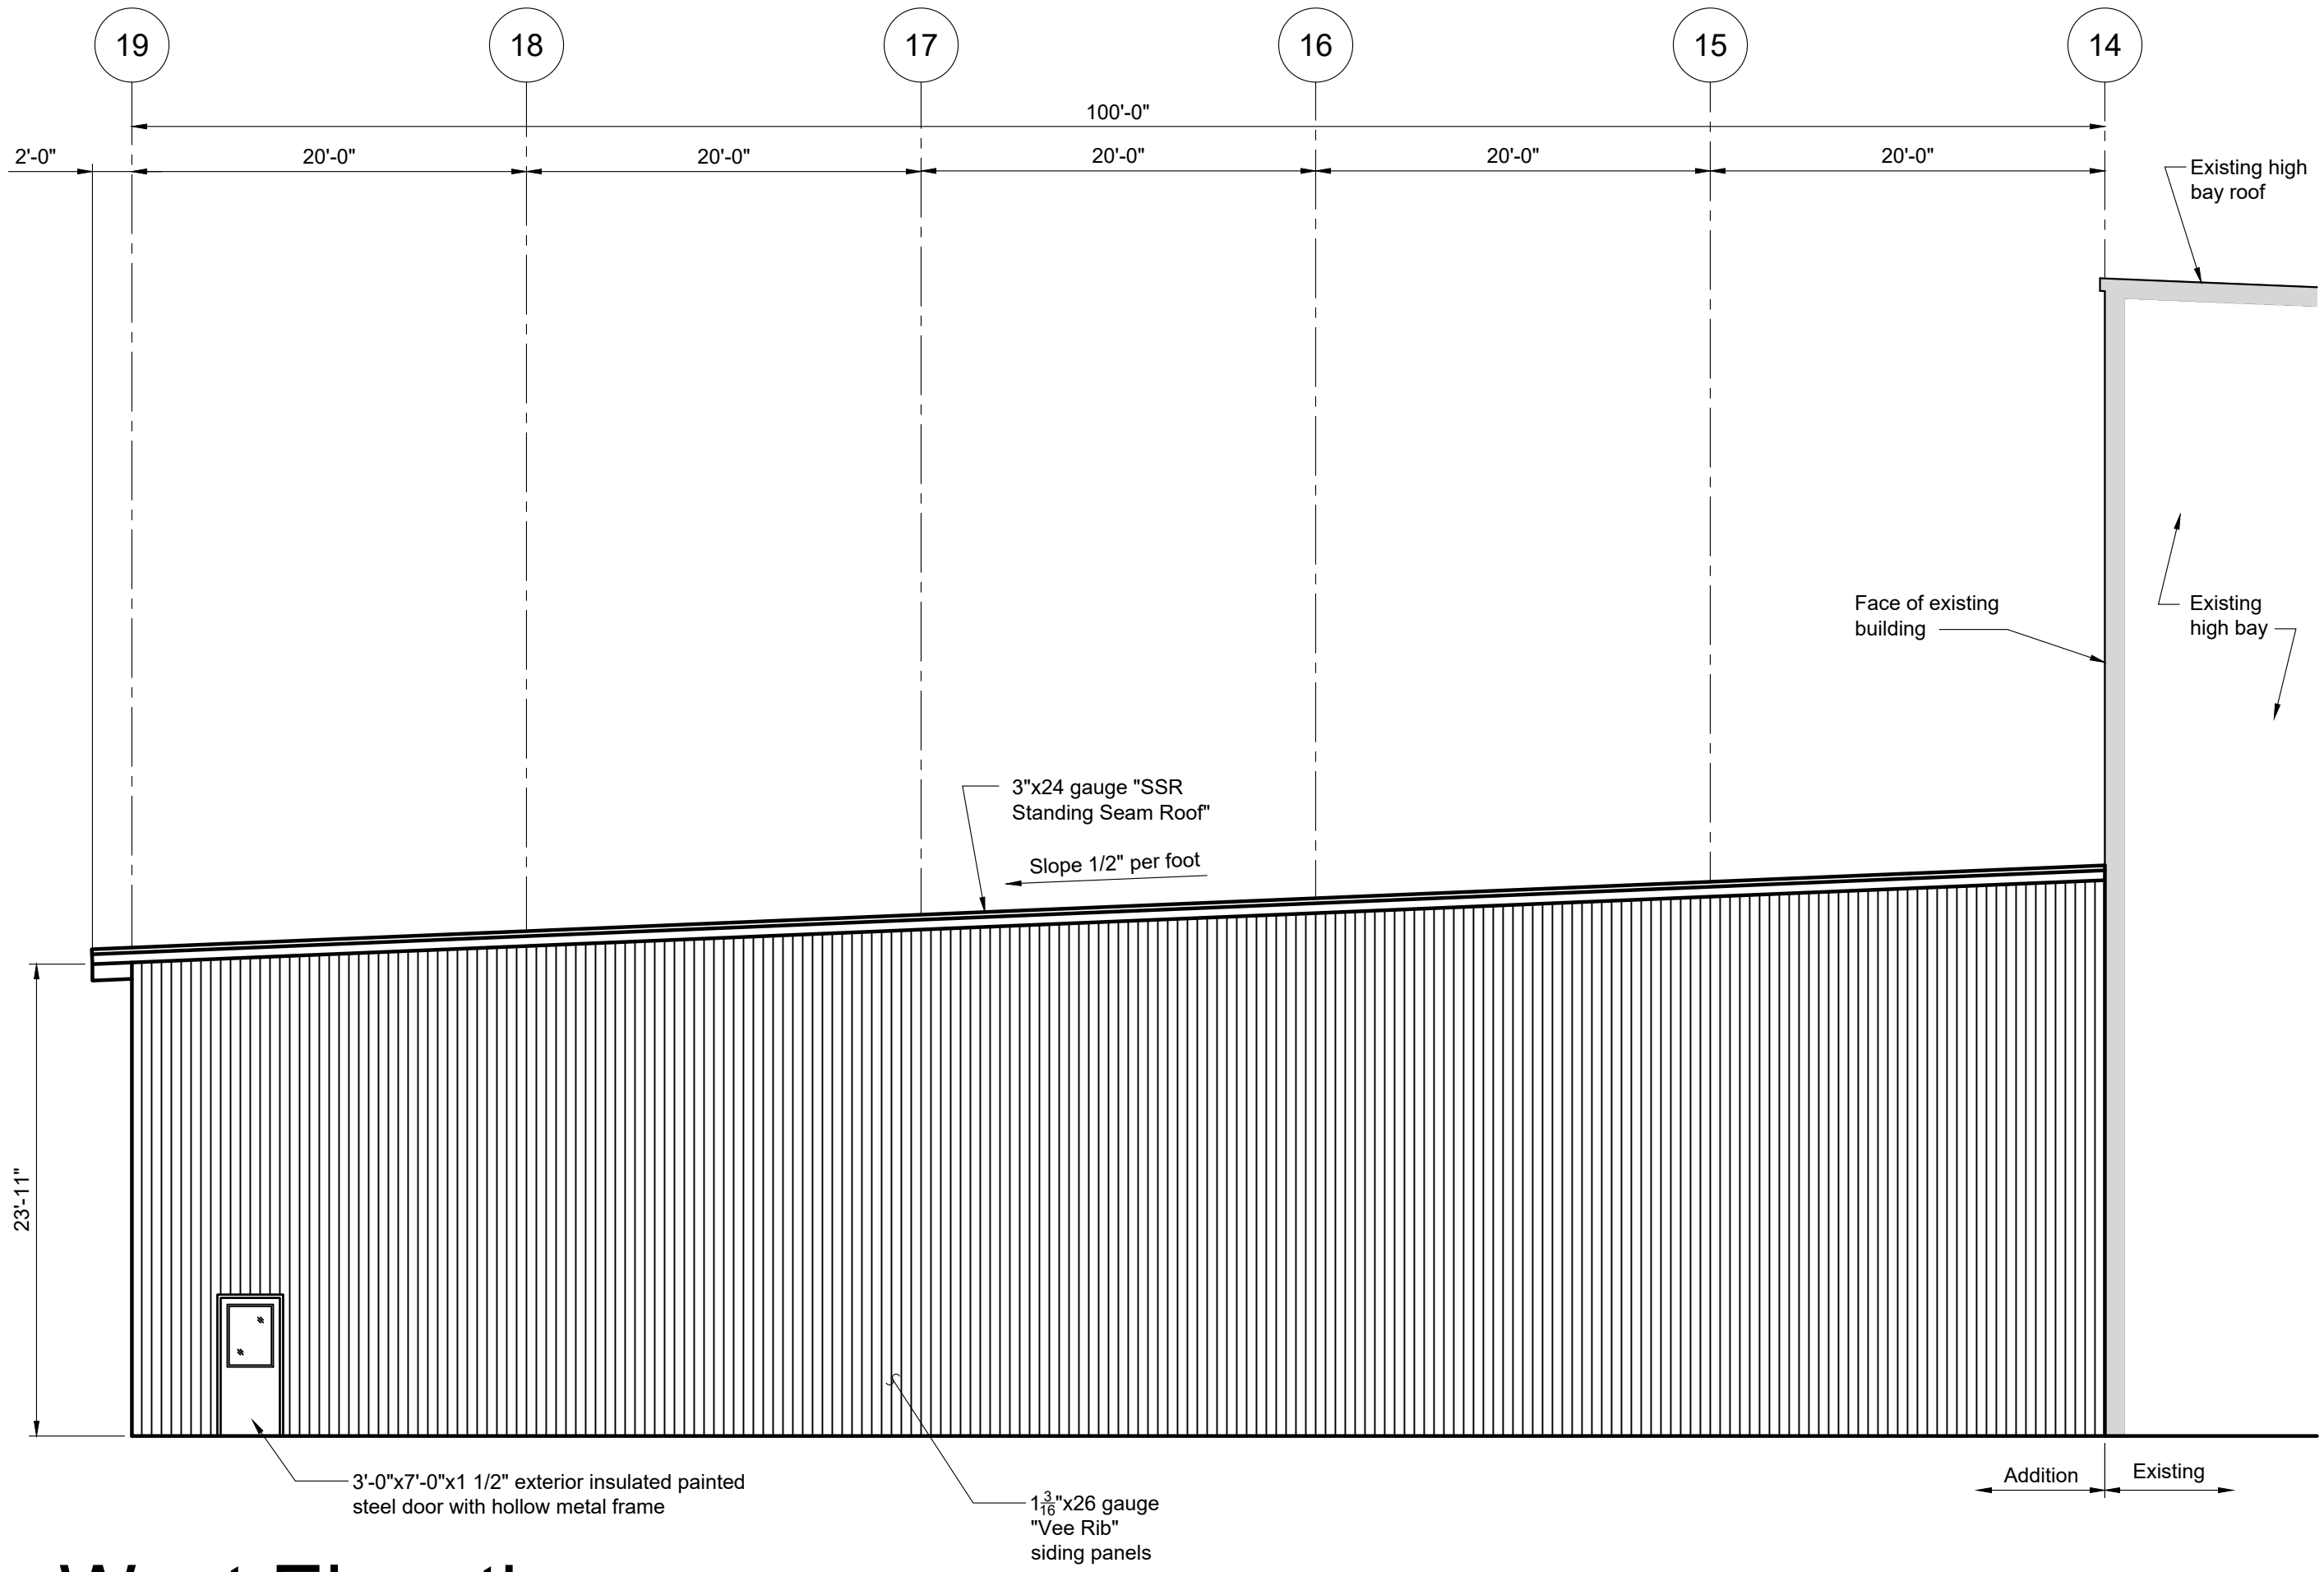


West Elevation

Scale: 1/8" = 1'-0"

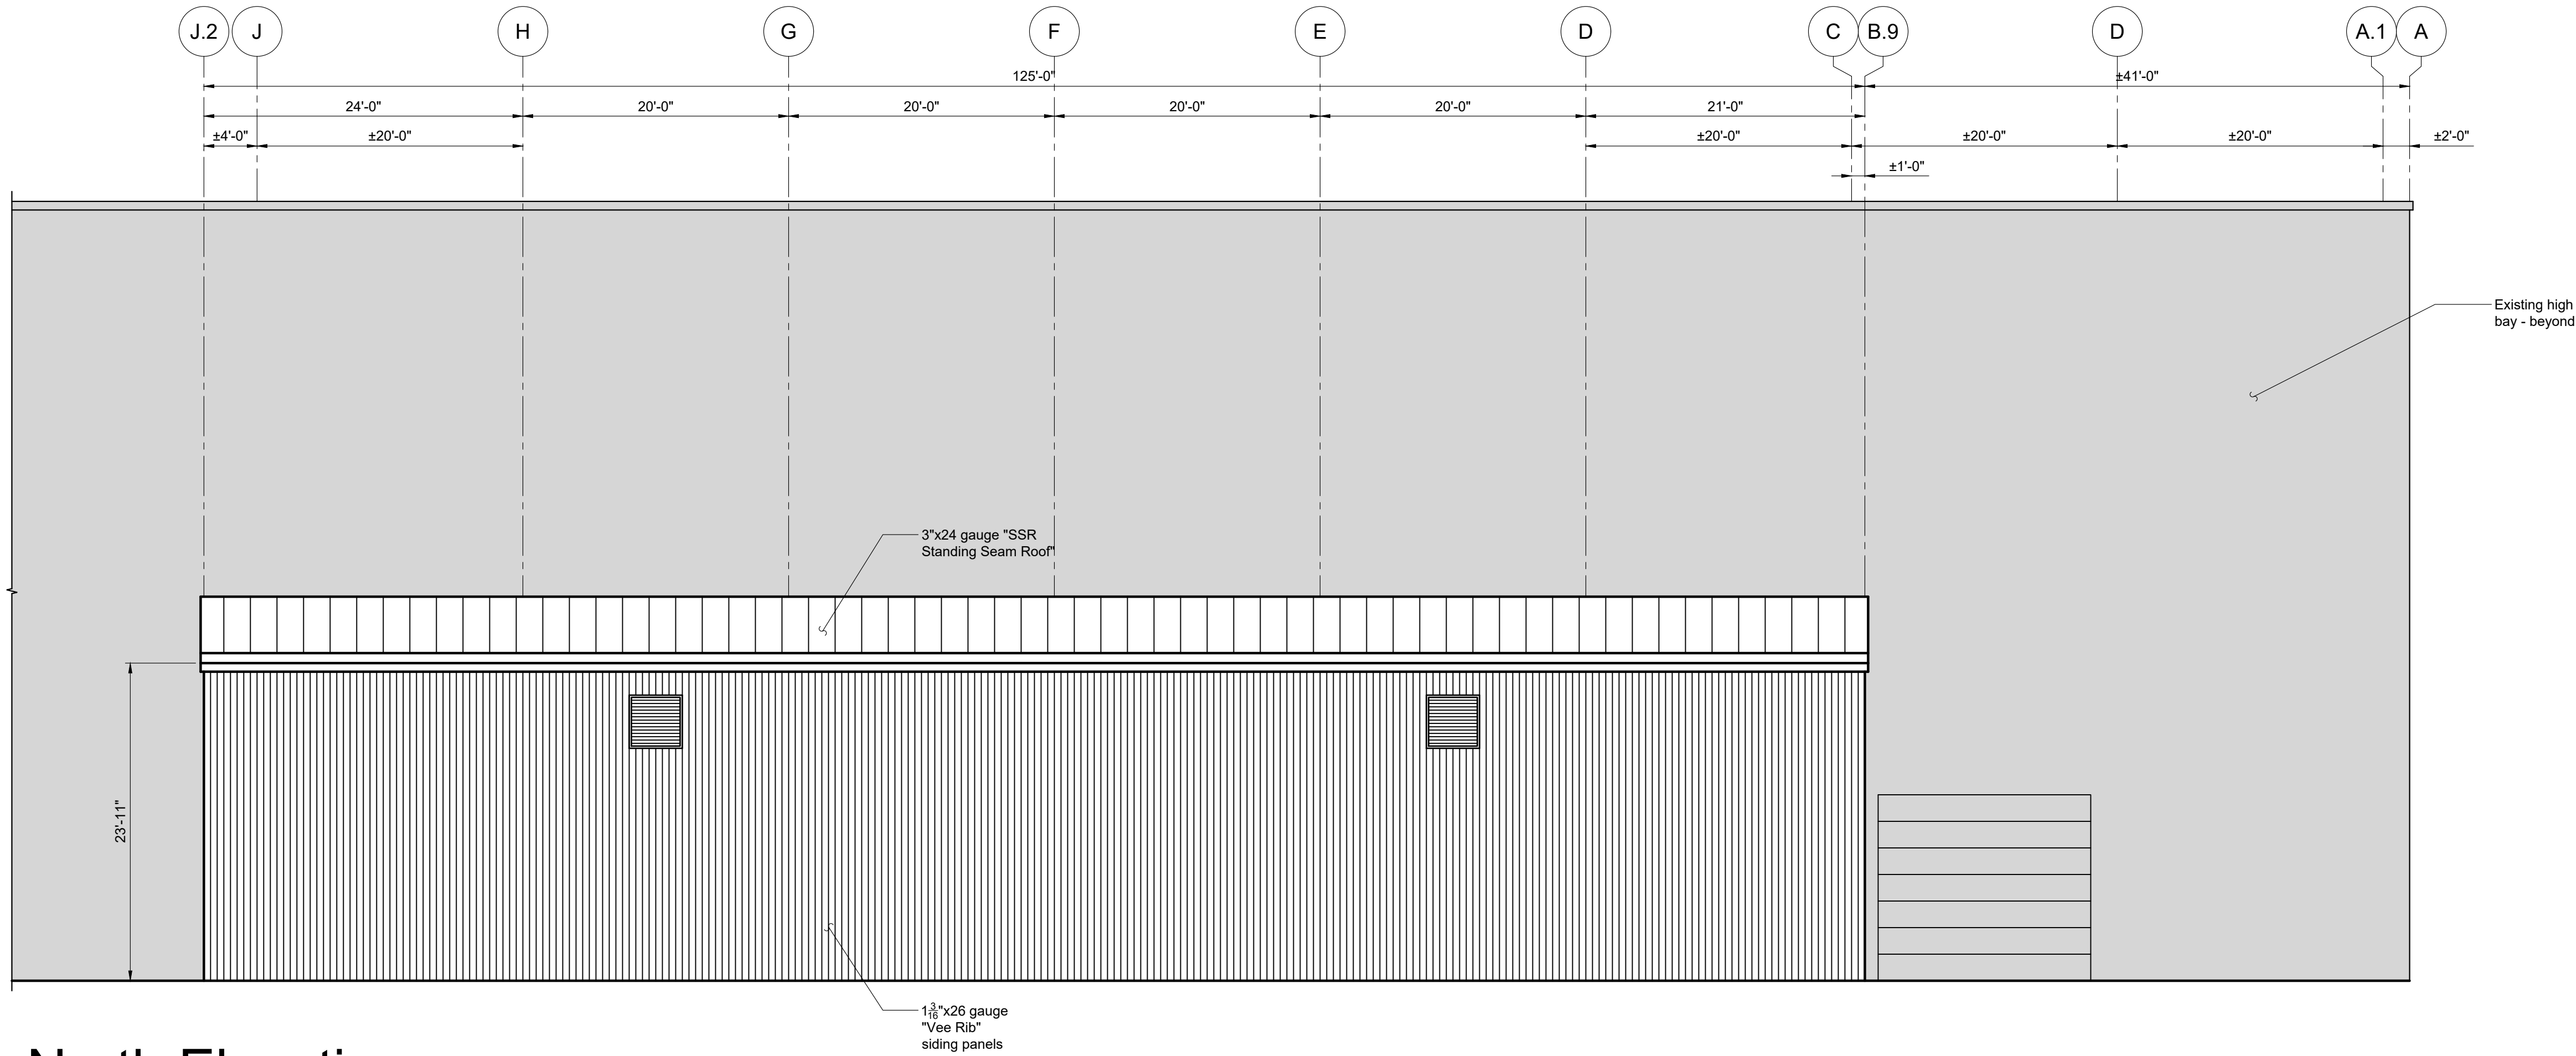

North Elevation

Scale: 1/8" = 1'-0"

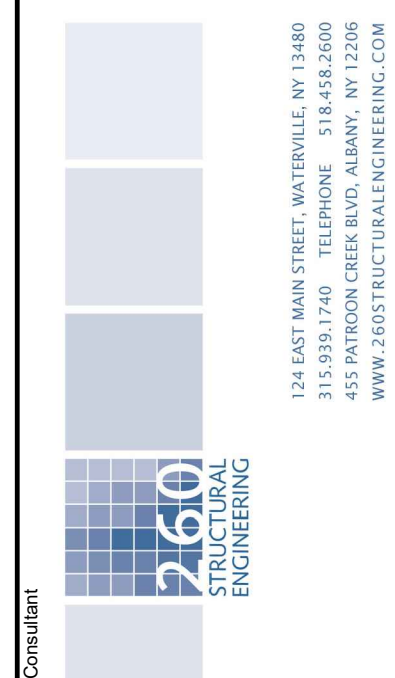


ABL Addition
Dimension Fabricators Inc
2000 7th Street
Glenville, New York 12302

Project Name
Drawing Title
Drawing No.
260-2402


Revisions				NO		DESCRIPTION		DATE	
Designed	Drawn	Checked	Scale	NO	DESCRIPTION	DATE	NO	DESCRIPTION	DATE
DJM	PJB	DJM	% Complete						
			Preliminary						
Date				03/11/2024					

For Planning Board Review
Not for Construction

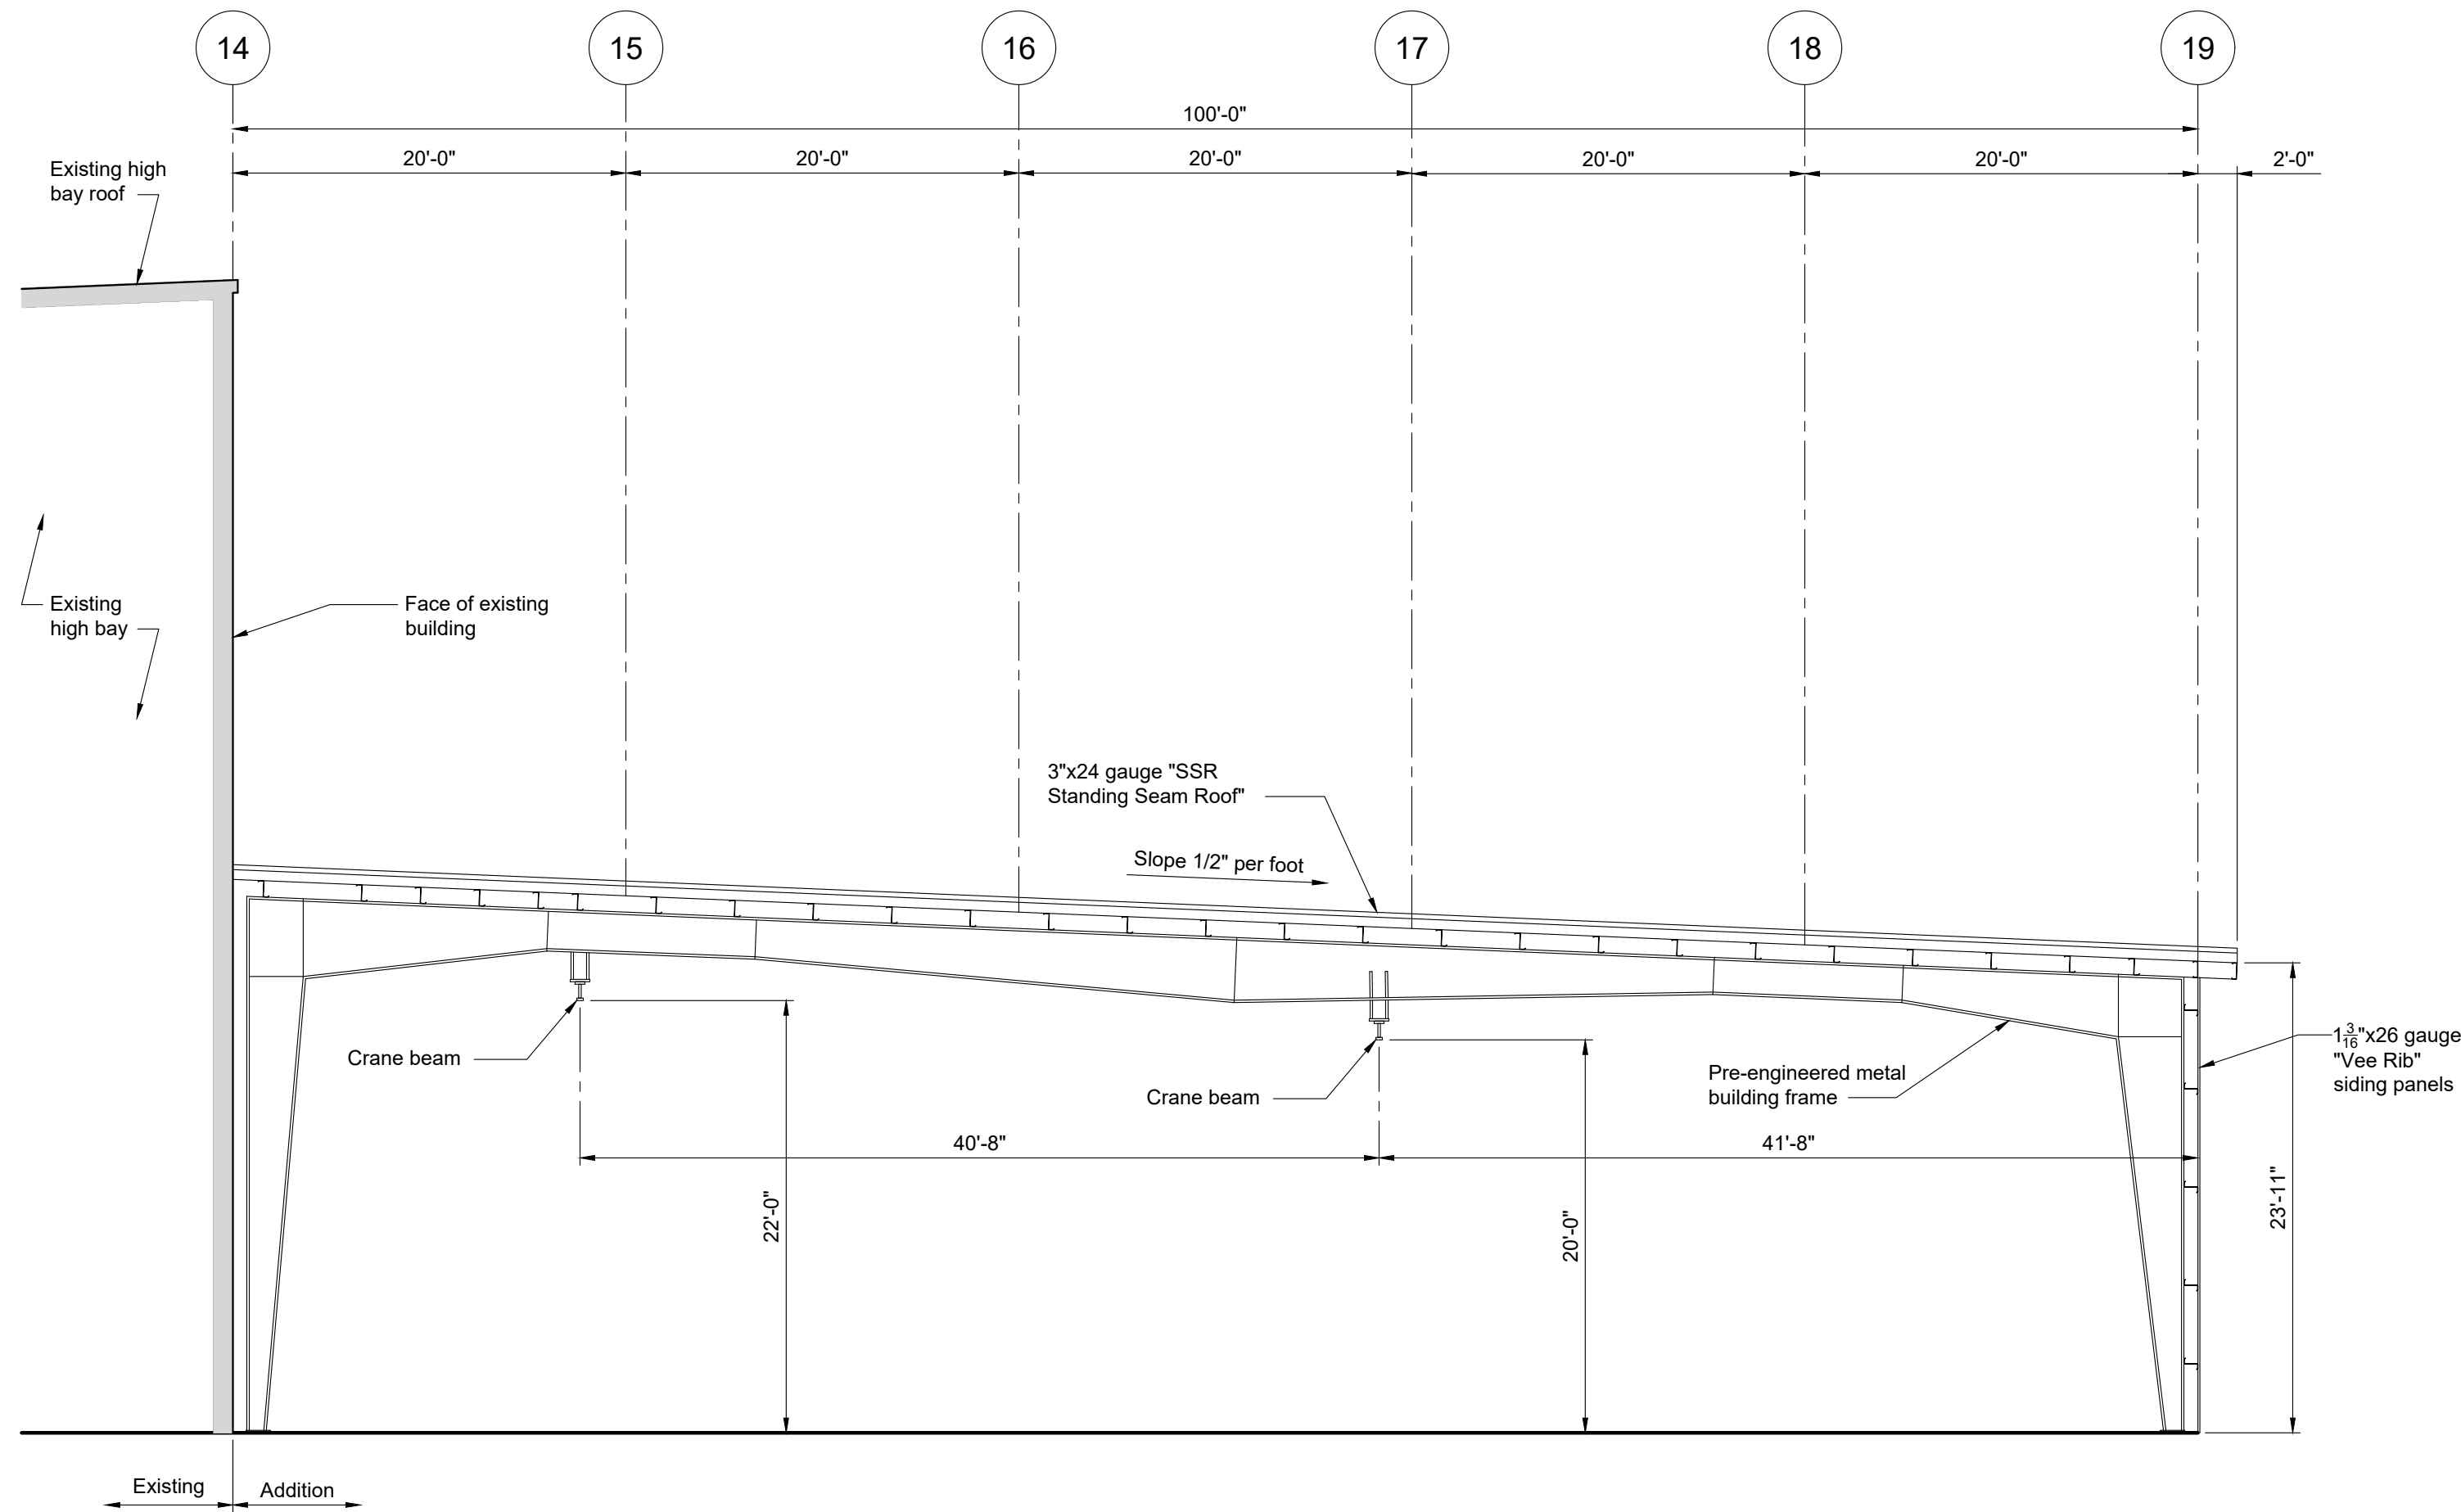


Typical Building Section

Scale: 1/8" = 1'-0"

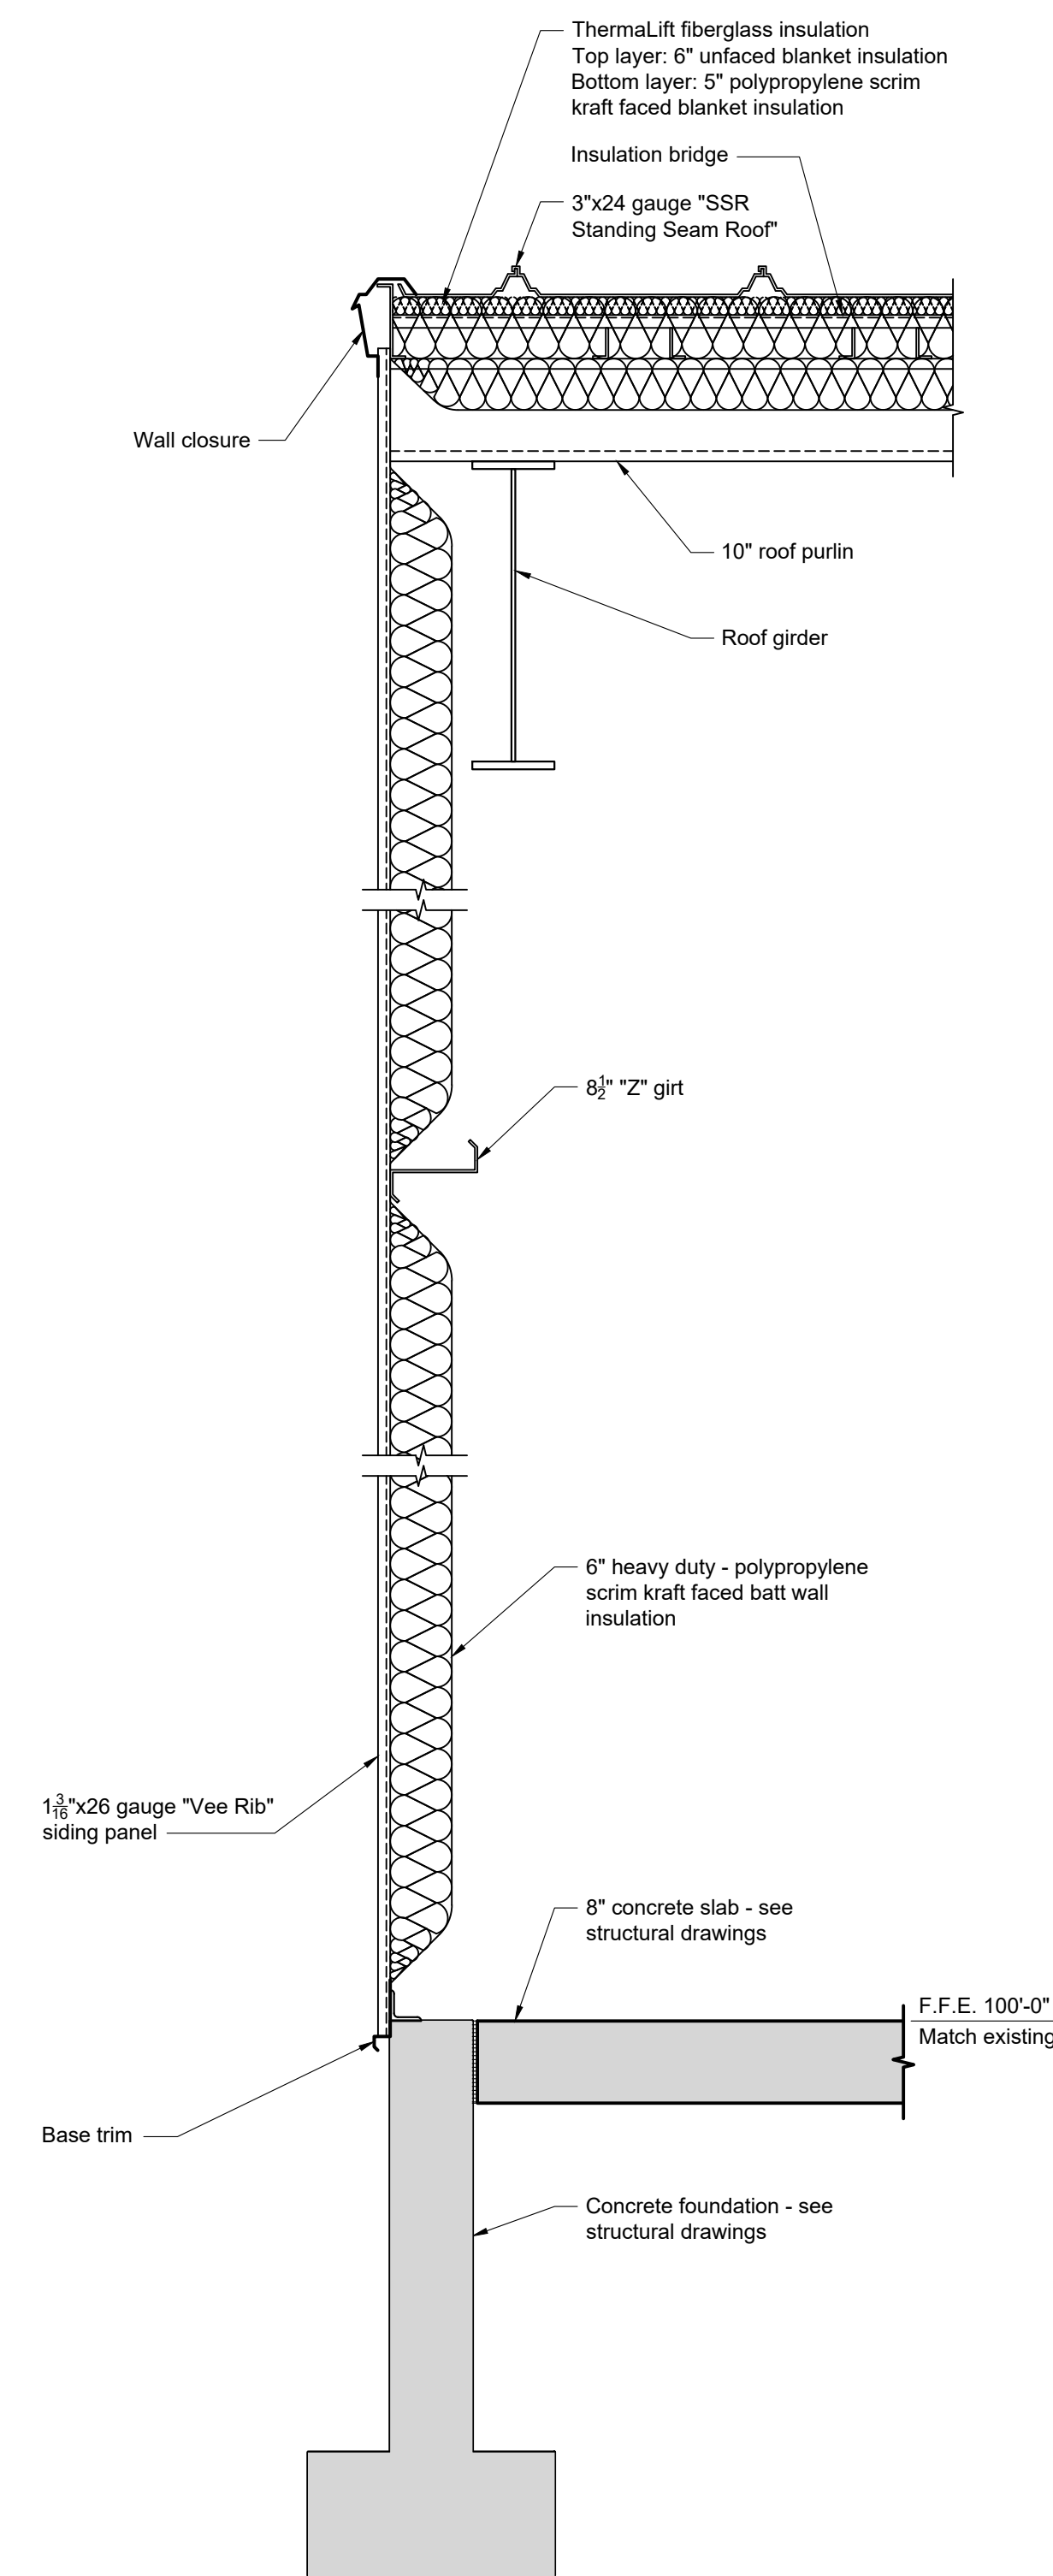

Section "1"

Scale: 3/4" = 1'-0"

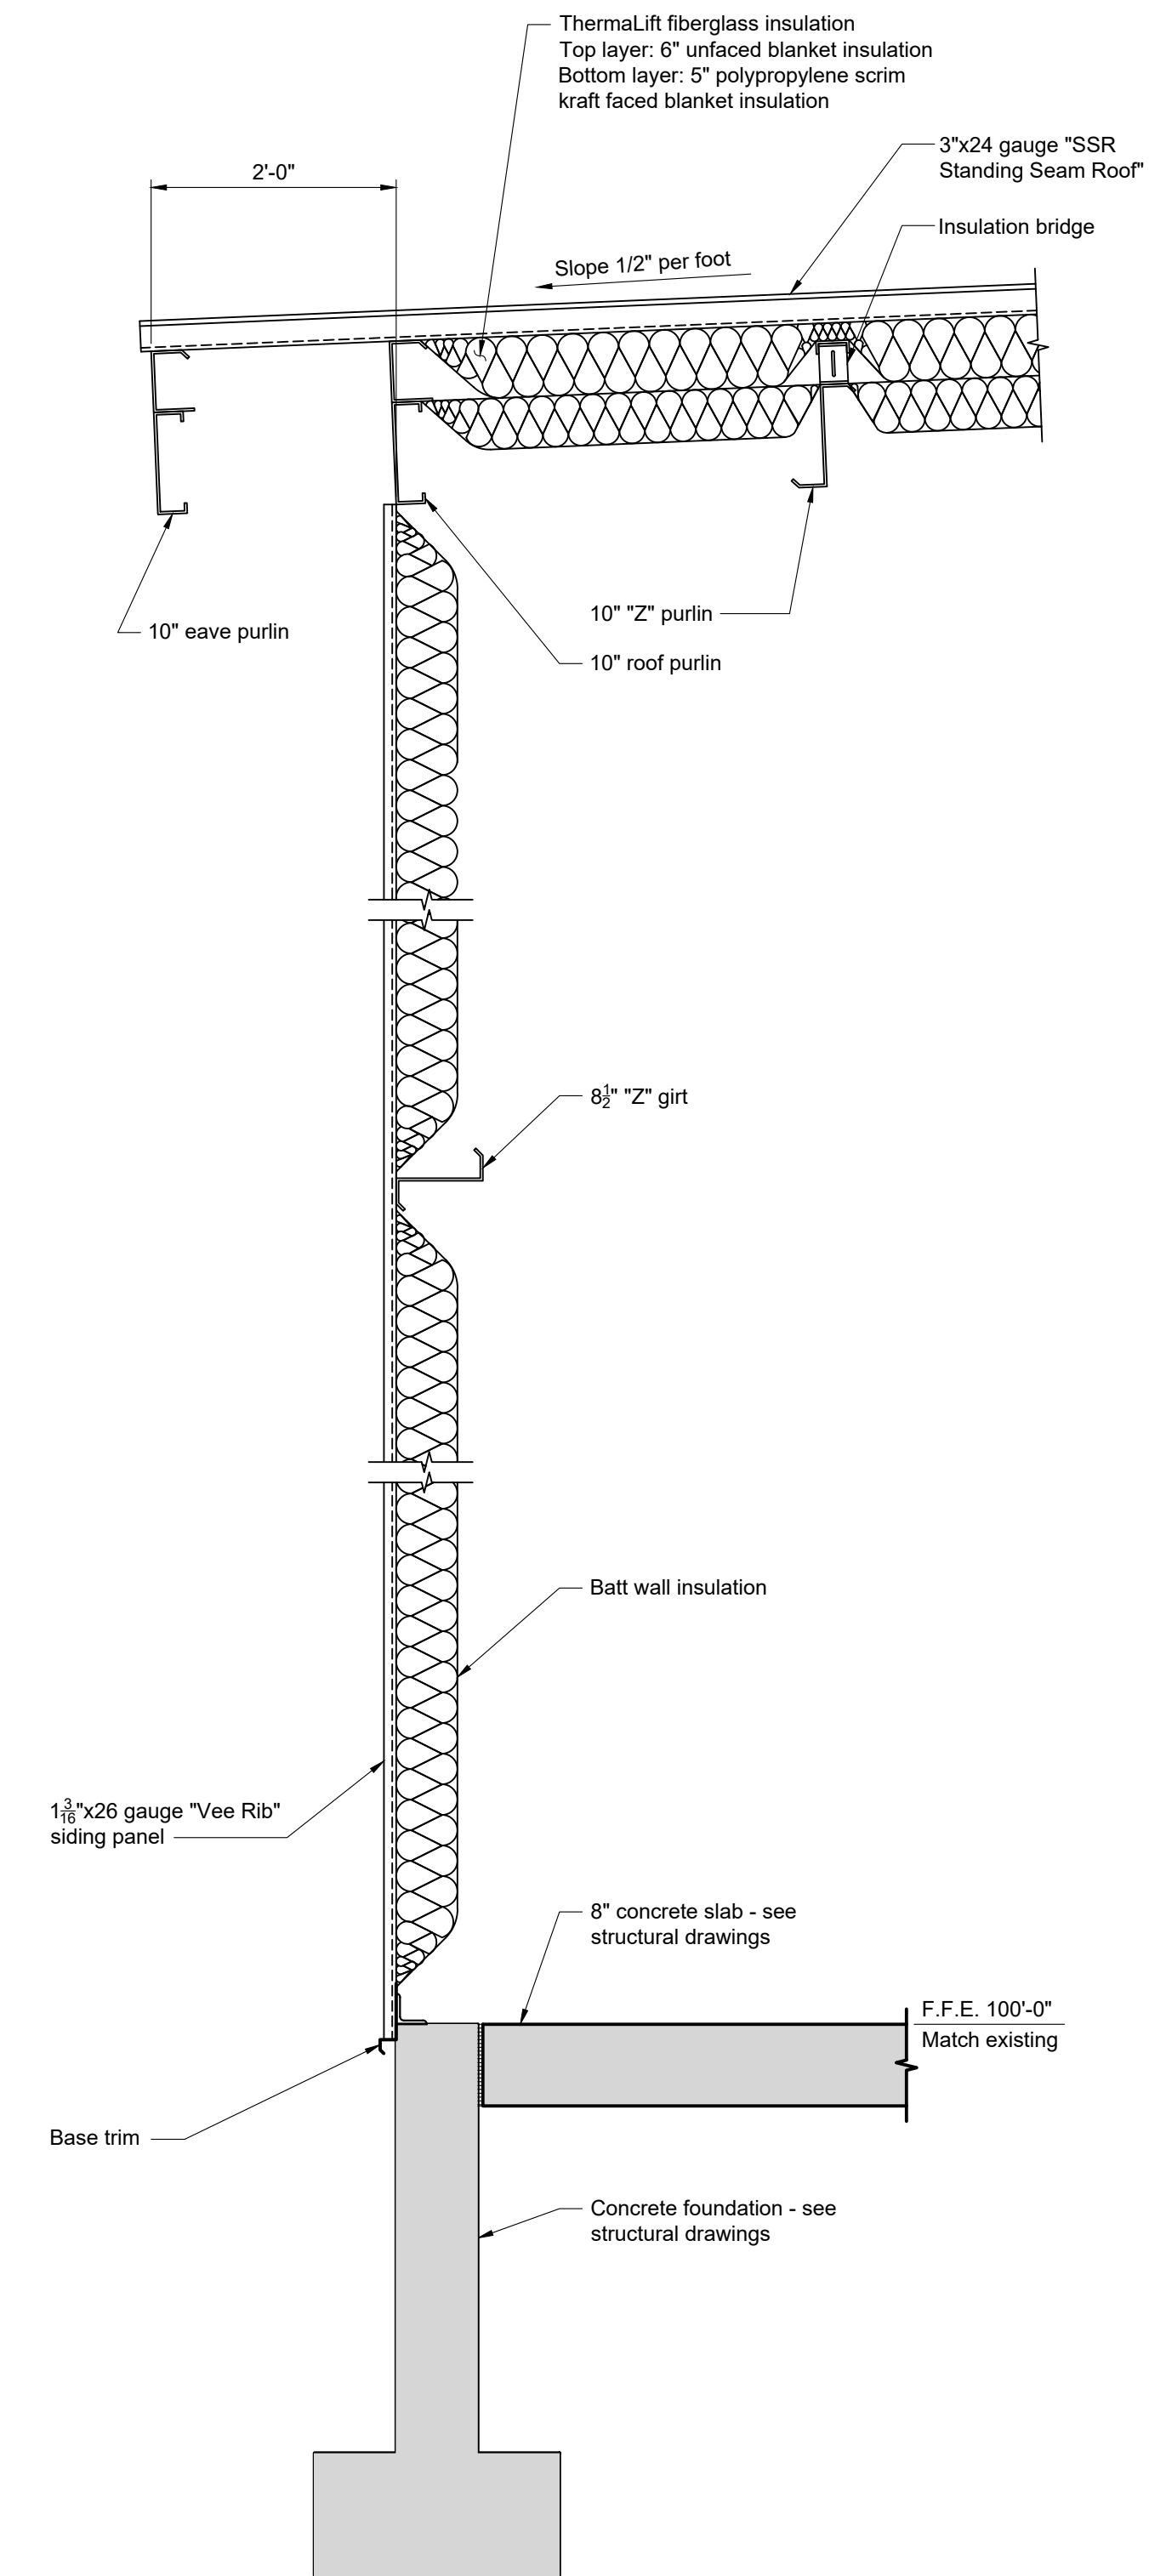

Section "2"

Scale: 3/4" = 1'-0"

For Planning Board Review
Not for Construction



07986A

Doc 3/1/2024

124 EAST MAIN STREET, WATERVILLE, NY 12499
315.939.7740 TELEPHONE 315.453.2600
455 WATKIN CREEK BLVD, ALBANY, NY 12206
WWW.260STRUCTURALENGINEERING.COM

260

STRUCTURAL
ENGINEERING

Consultant

ABL Addition

Dimension Fabricators Inc
2000 7th Street
Glenville, New York 12302

Project Name

Building Elevation & Wall Sections

Drawing Title

Revisions

NO	DESCRIPTION	DATE

Project No. 260-2402

CONTRACTOR SHALL VERIFY ALL DIMENSIONS AT SITE. UNAUTHORIZED ALTERATIONS OR ADDITIONS TO THIS DOCUMENT IS A VIOLATION OF THE NEW YORK STATE EDUCATION LAW.

Designed: DJM
Drawn: PJB
Checked: DJM
Scale: % Complete
Preliminary
Date: 03/11/2024

Drawing No.

3